



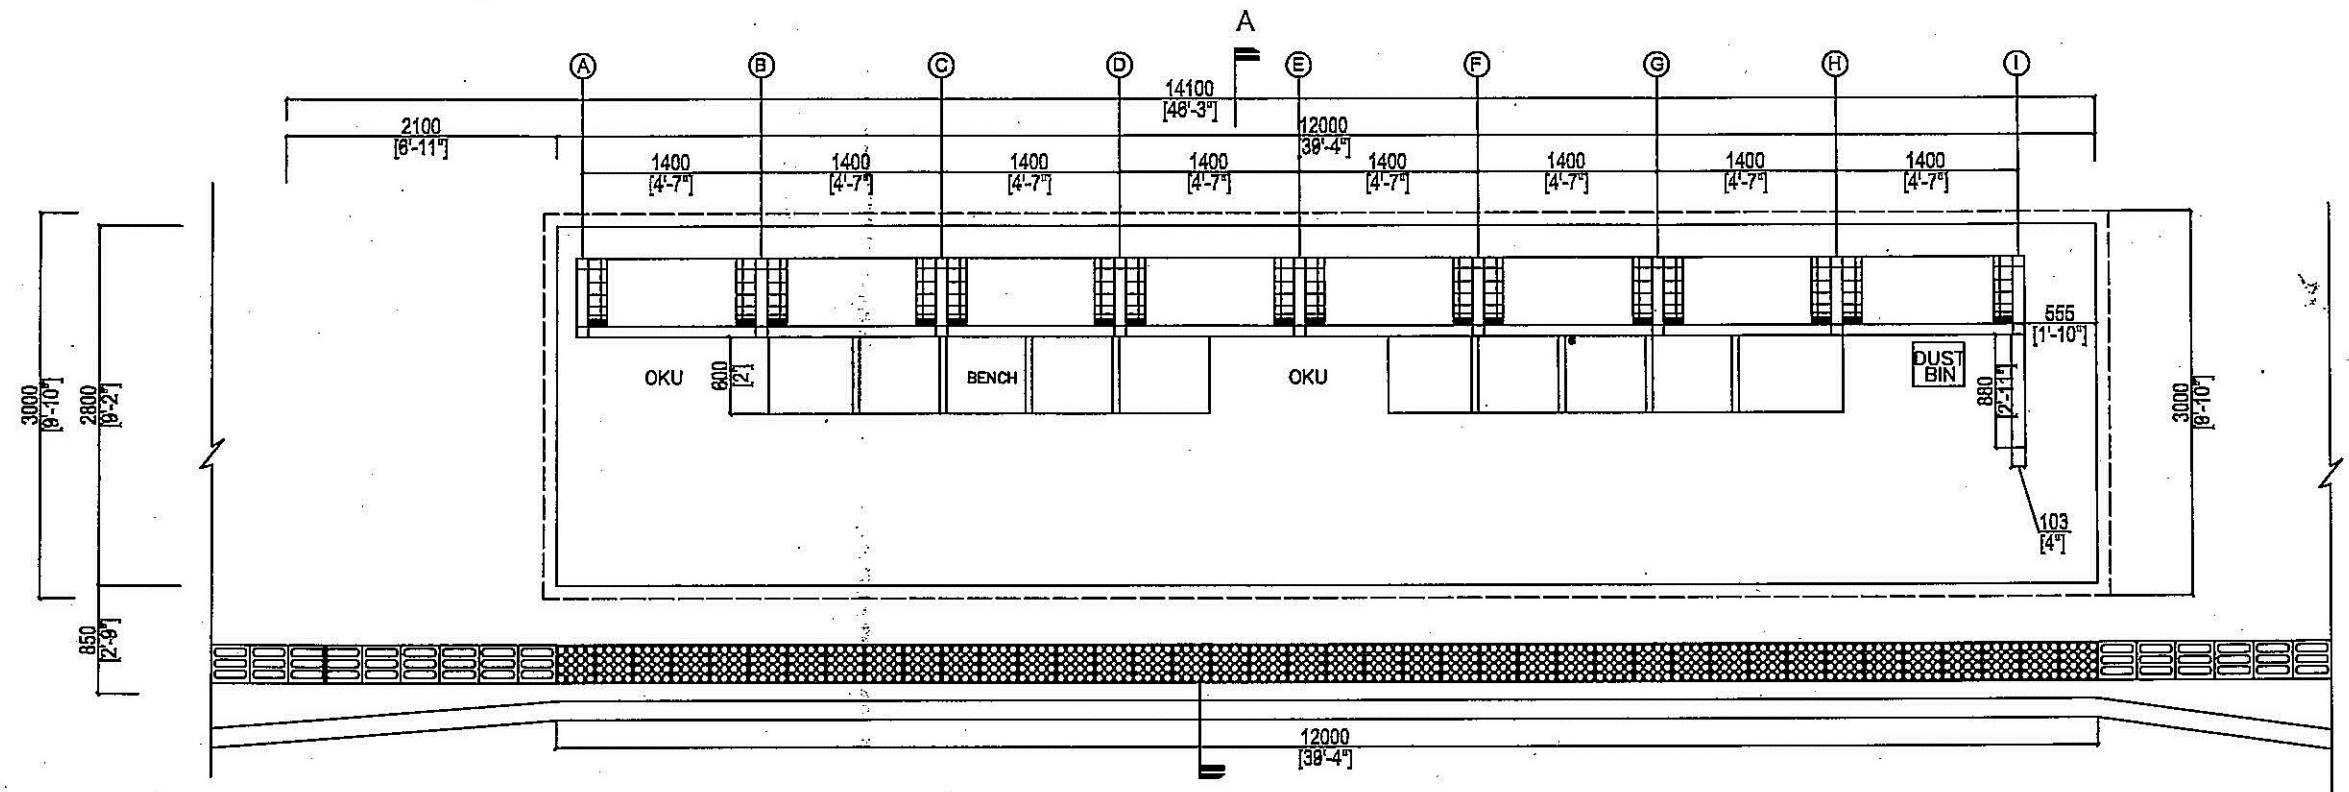

PLAN
Scale 1 : 50

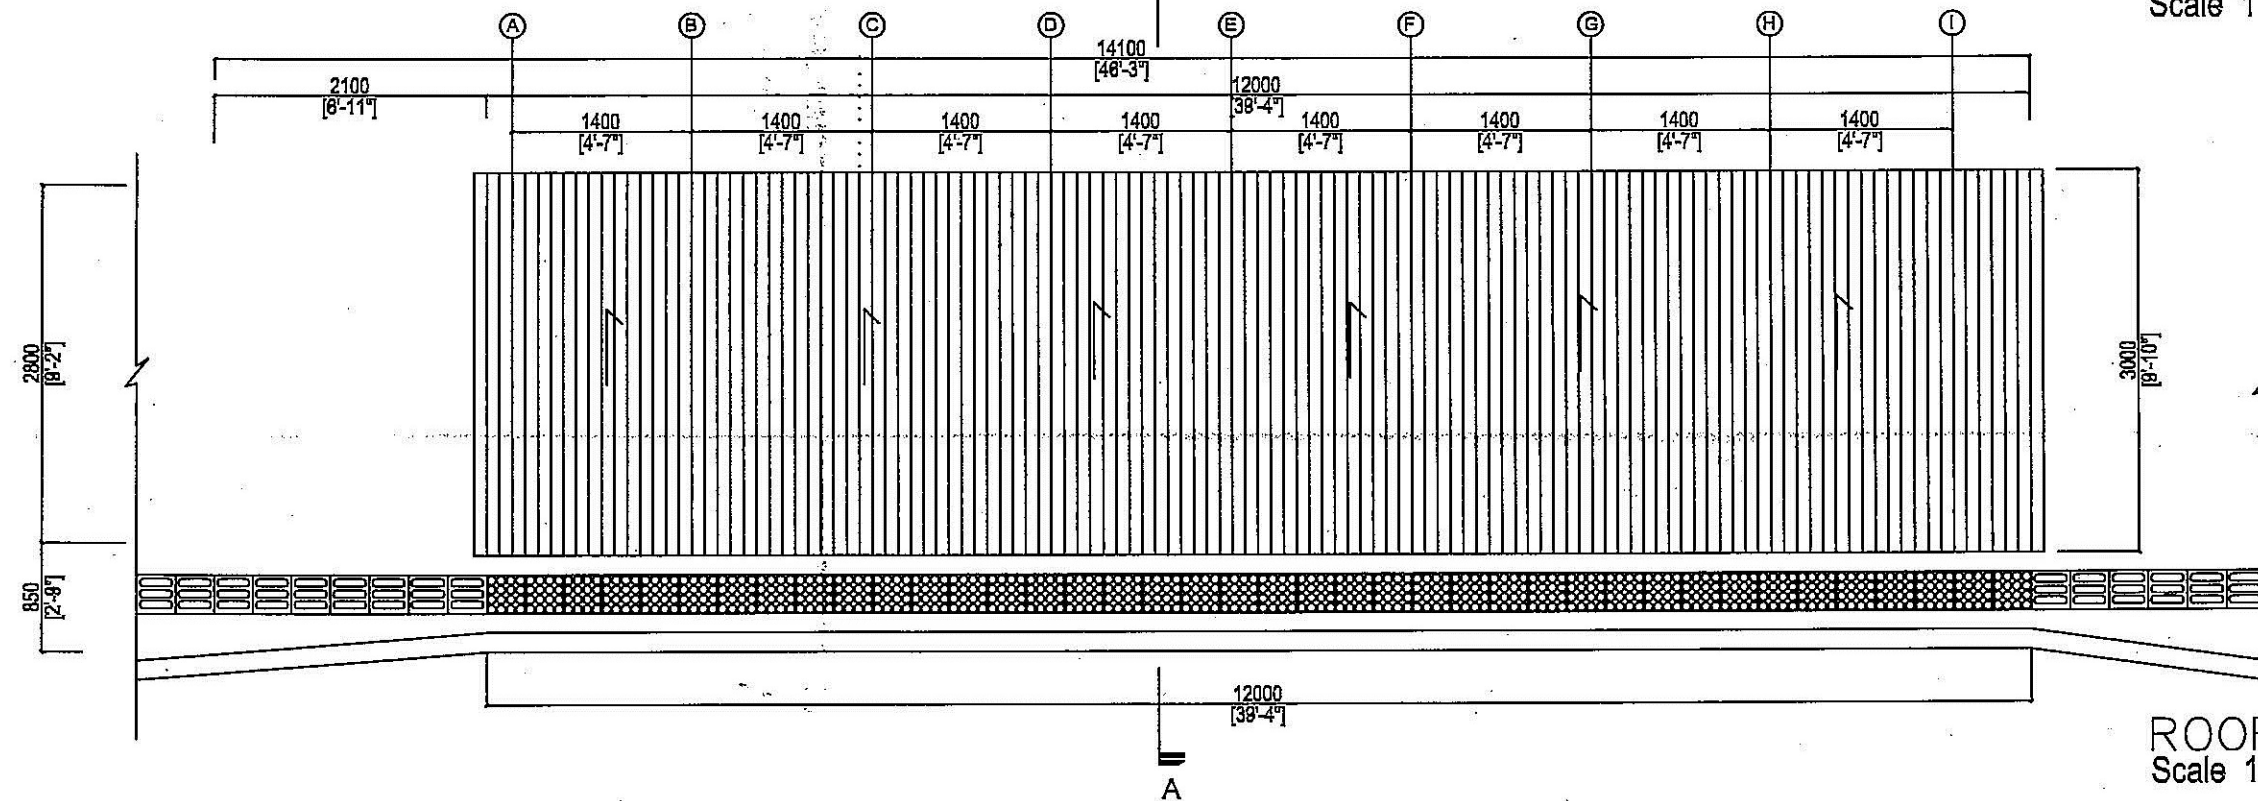

ROOF PLAN
Scale 1 : 50

Rev	Description	Date	Drawn	Checked	PROJECT CADANGAN REKABENTUK PONDOK BAS MPSP - 12 m DRAWING TITLE PONDOK BAS JENIS 3 (PELAN TAPAK)	Job No	Drawn	Scale
						Stage	Checked	Date
								28/8/2013
						Drawing No	1/2	Rev

