



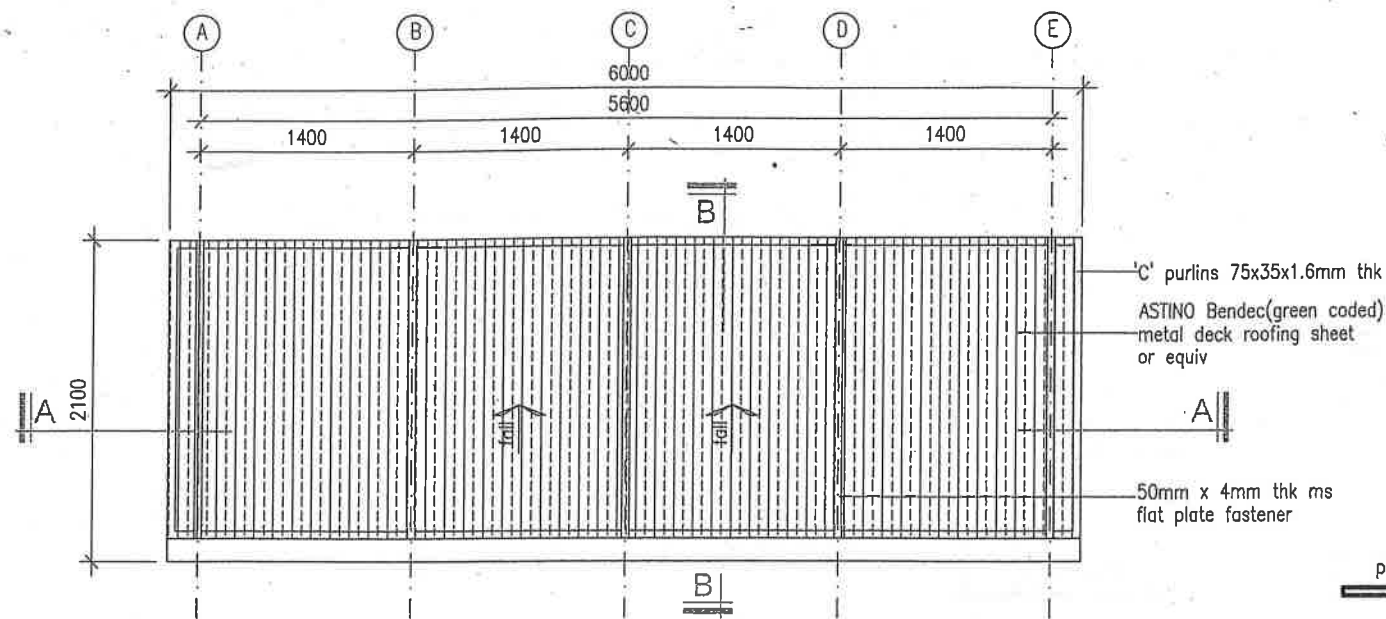


ROOF PLAN

SCALE : 1 : 50

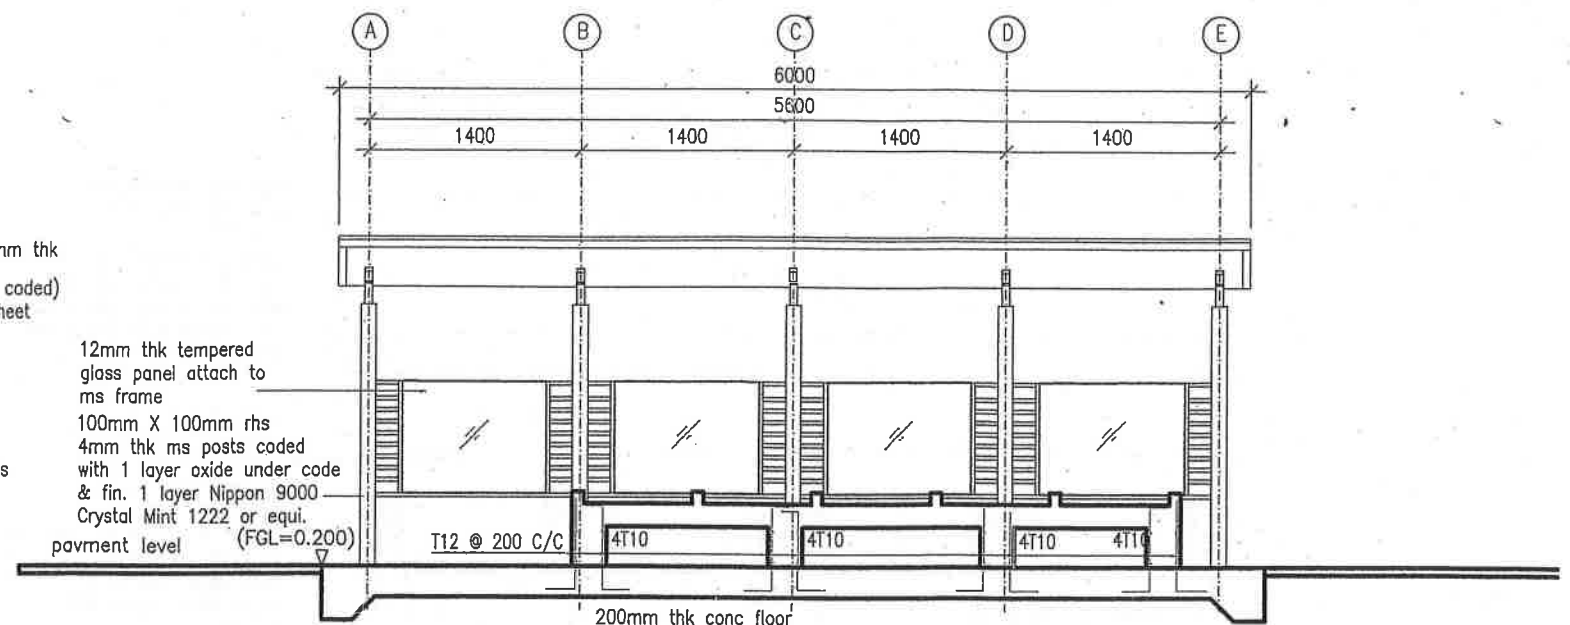

SECTION A-A

SCALE : 1 : 50

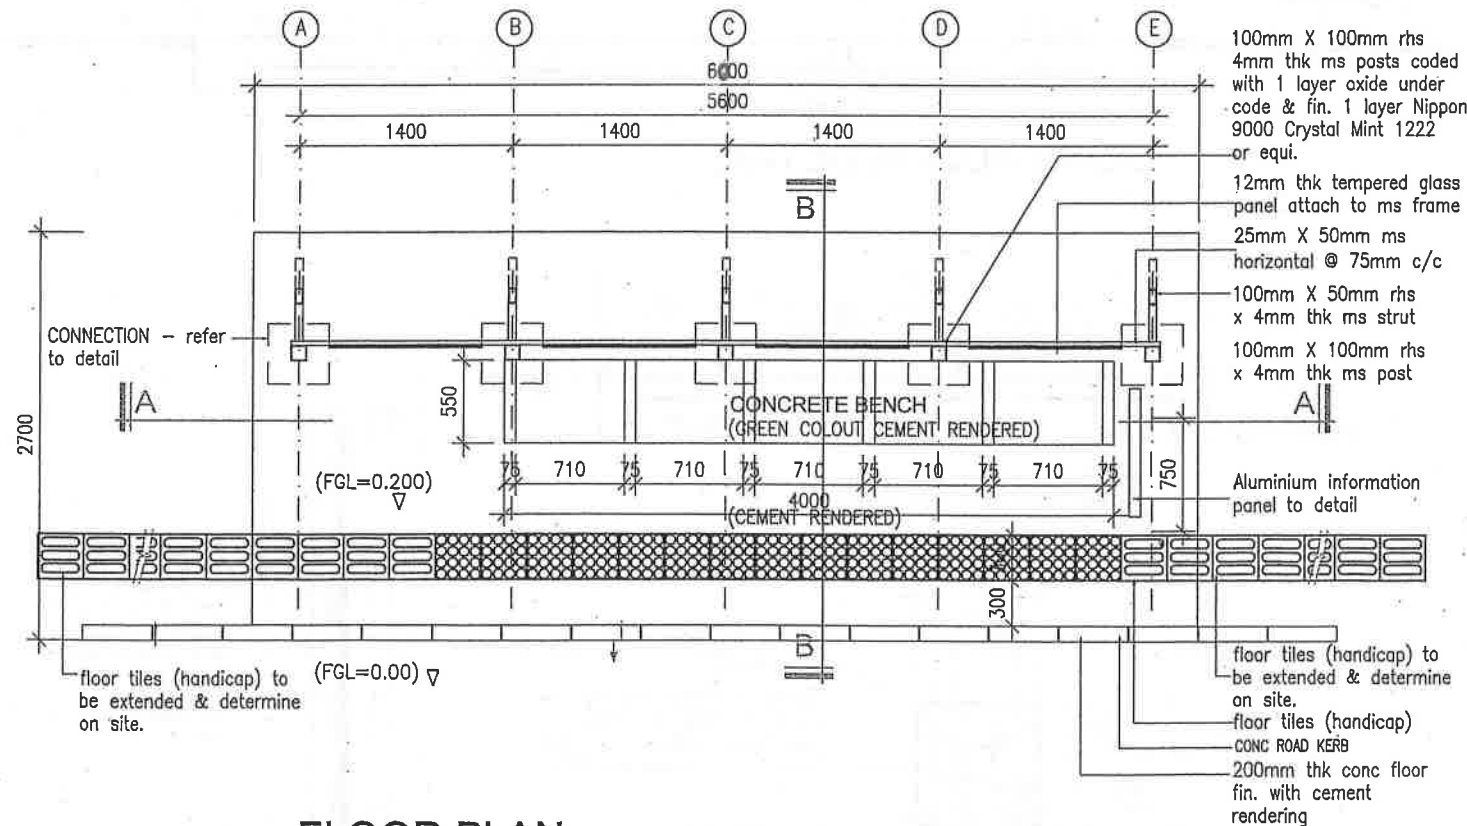


FLOOR PLAN

SCALE : 1 : 50

NOTE : ALL DETAIL TO CHECK AND CONFRIM WITH MAJLIS PERBANDARAN SEBERANG PERAI, JABATAN KEJURUTERA.


NOTED:

1. All ms steel member to be coded with 1 layer oxide under code & fin. 1 layer Nippon 9000 Crystal Mint 1222 or equiv.
2. All Rinfocement concrete bench to be finished with green colour cement
3. All concrete flooring to be finished cement rendering.
4. All roof to be Green colour coded ASTINO Bendec roofing sheet or equiv.
5. All roof to be Green colour coded ASTINO Bendec roofing sheet or equiv.
6. All elctrical supplies by others

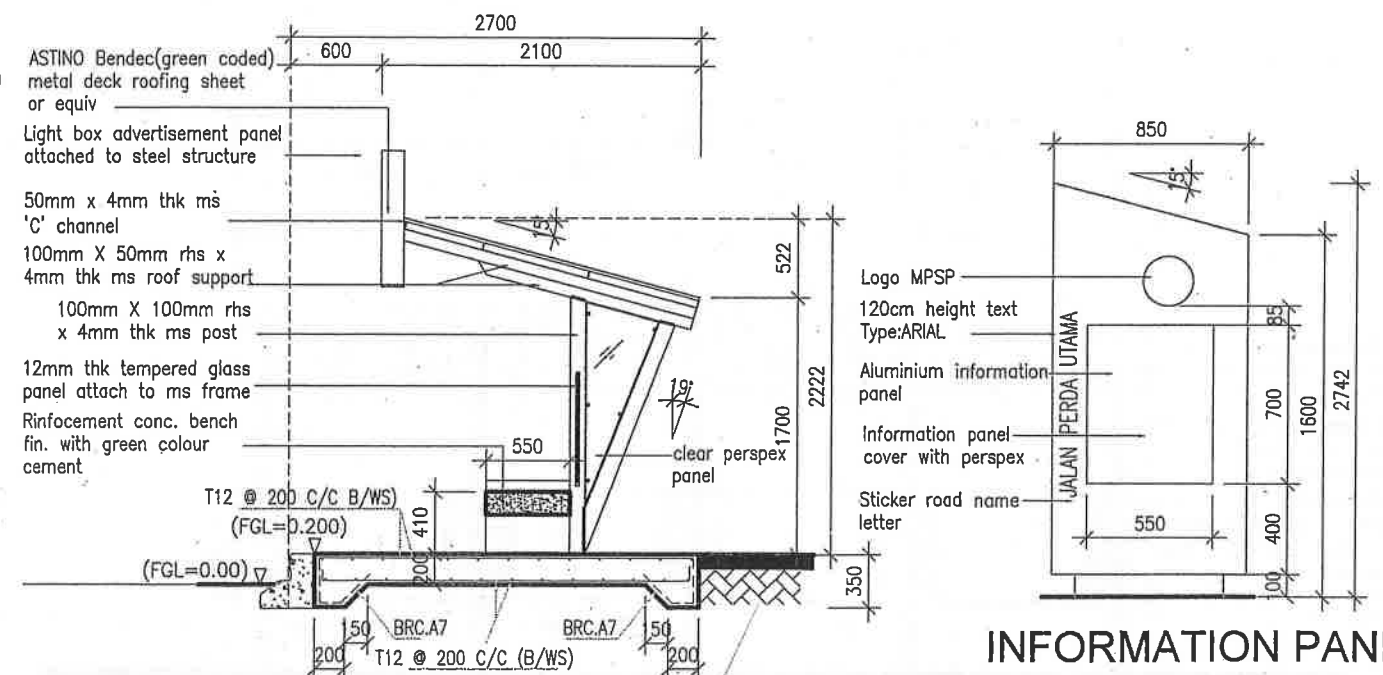

SECTION B-B

SCALE : 1 : 50

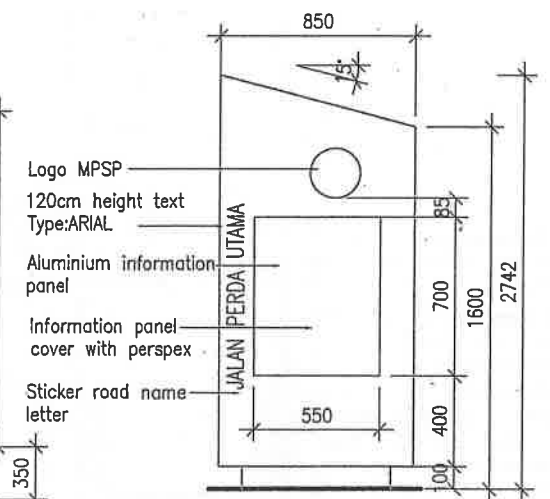


INFORMATION PANEL

SCALE : 1 : 25

- NOTES :**
1. ALL WORKS TO BE CARRIED OUT UNDER THE SUPERVISION OF THE ARCHITECT.
 2. ALL 1:100 SCALE BUILDING PLANS, ELEVATIONS AND SECTIONS ARE TO BE READ WITH LARGER SCALE-DETAIL DRAWINGS.
 3. ALL DRAWING DIMENDIONS ARE TO BE VERIFIED ON SITE.
 4. ANY DISCREPANCIES OF DRAWINGS ARE TO BE REFERRED TO ARCHITECT FOR CLARIFICATIONS
 5. CONTRATOR IS TO CHECK AND VERIFY ALL DIMENSIONS BEFORE WORK COMMENCES


REVISION :			

TITLE DRAWING : BUS STOP DETAIL			
DRAWN :	DATE : MAR 2014		
CHECKED : PSL	SCALE : 1 : 50		
PROJECT REF	MR/2010/MPSP/SBSB/20	1	
DRAWING NO	CD/BUS STOP/R0	2	

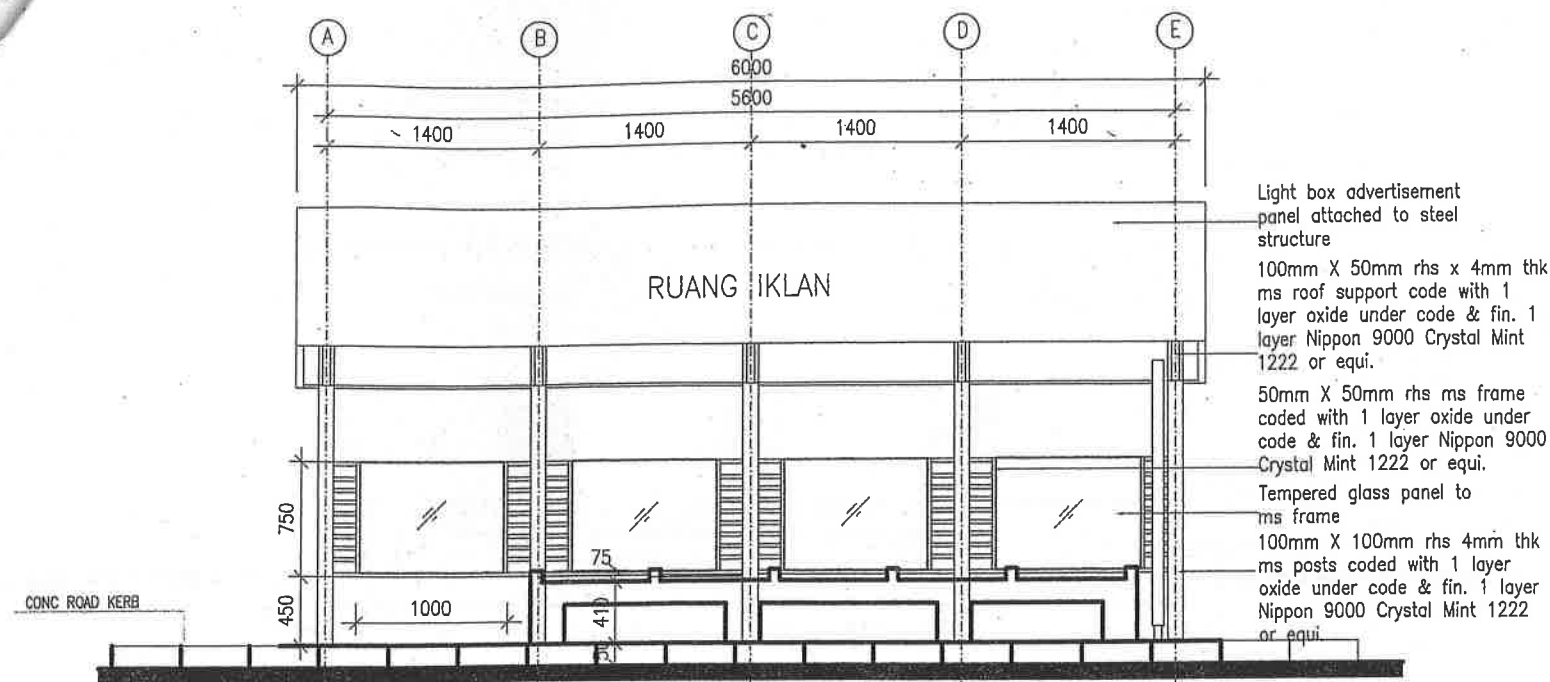


FRONT ELEVATION

SCALE : 1 : 50

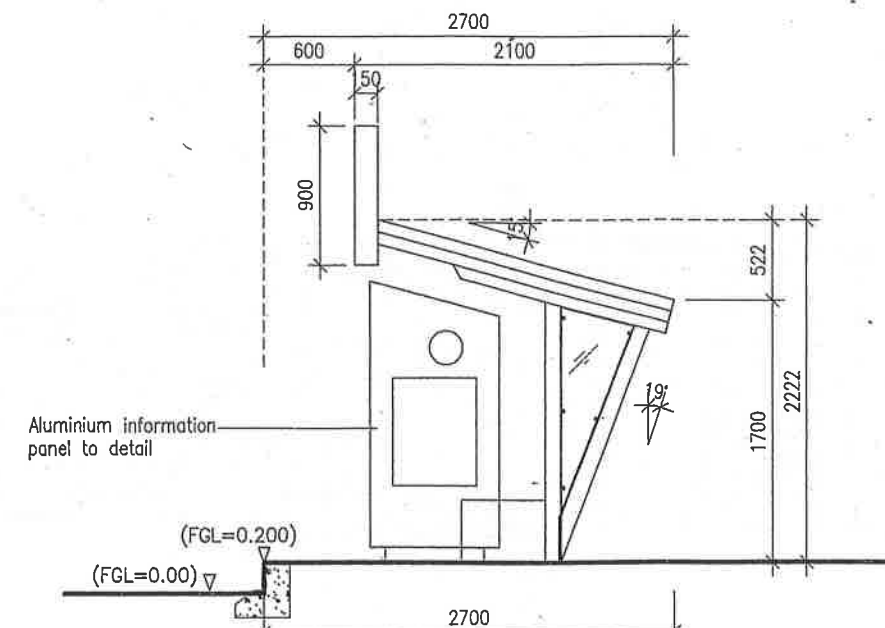


SIDE ELEVATION

SCALE : 1 : 50

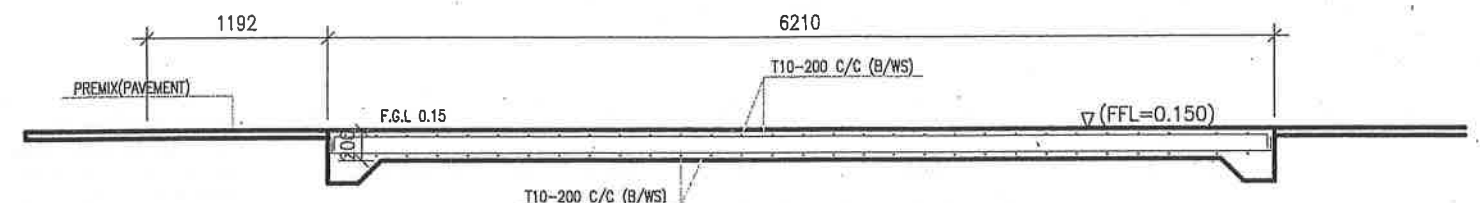


CONC FLOOR DETAIL

SCALE : 1 : 50

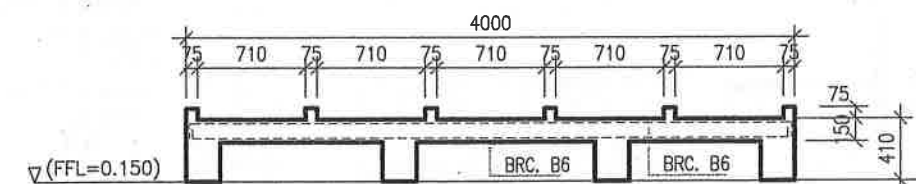


BENCH DETAIL

SCALE : 1 : 50

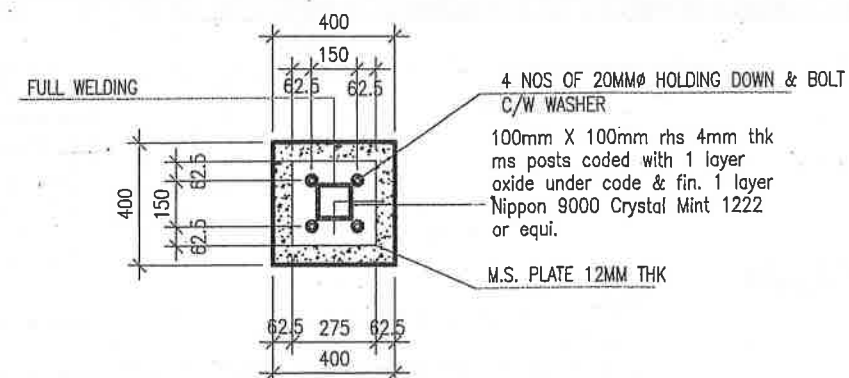

DETAIL CONNECTION

SCALE : 1 : 25

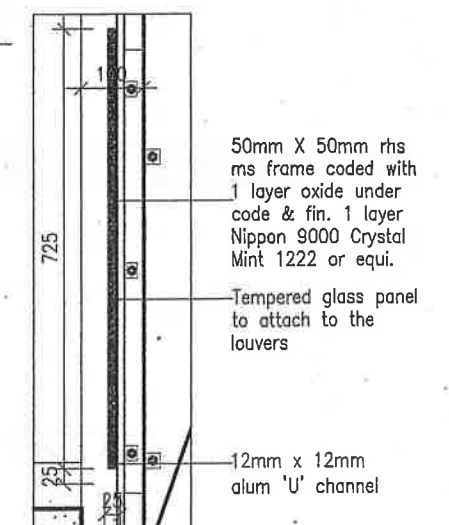

DETAIL GLASS PANEL

SCALE : nts

ASTINO Bendec(green coded)
metal deck roofing sheet
or equiv
Tempered glass panel to
attach to ms frame
25mm X 50mm ms
horizontal @75mm C/C
100mm X 100mm rhs 4mm thk
ms posts coded with 1 layer
oxide under code & fin. 1 layer
Nippon 9000 Crystal Mint 1222
or equi.

BACK ELEVATION

SCALE : 1 : 50

NOTED:

1. All ms steel member to be coded with 1 layer oxide under code & fin. 1 layer Nippon 9000 Crystal Mint 1222 or equi.
2. All Rinfocement concrete bench to be finished with green colour cement
3. All concrete flooring to be finished cement rendering.
4. All roof to be Green colour coded ASTINO Bendec roofing sheet or equiv.
5. All roof to be Green colour coded ASTINO Bendec roofing sheet or equiv.
6. All eletrical supplies by others

NOTE : ALL DETAIL TO CHECK AND CONFRIM WITH
MAJLIS PERBANDARAN SEBERANG PERAI, JABATAN KEJURUTERA.

NOTES :

1. ALL WORKS TO BE CARRIED OUT UNDER THE SUPERVISION OF THE ARCHITECT.
2. ALL 1:100 SCALE BUILDING PLANS, ELEVATIONS AND SECTIONS ARE TO BE READ WITH LARGER SCALE DETAIL DRAWINGS.
3. ALL DRAWING DIMENDIONS ARE TO BE VERIFIED ON SITE.
4. ANY DISCREPANCIES OF DRAWINGS ARE TO BE REFERRED TO ARCHITECT FOR CLARIFICATIONS
5. CONTRATOR IS TO CHECK AND VERIFY ALL DIMENSIONS BEFORE WORK COMMENCES

REVISION :

TITLE DRAWING :
BUS STOP DETAIL

DRAWN : DATE : MAR 2014
CHECKED : PSL SCALE : 1 : 50
PROJECT REF : MR/2010/MPSP/SBSB/20
DRAWING NO : CD/BUS STOP/RO